




1 GROUND FLOOR PLAN
A-2 SCALE: 1:100 M

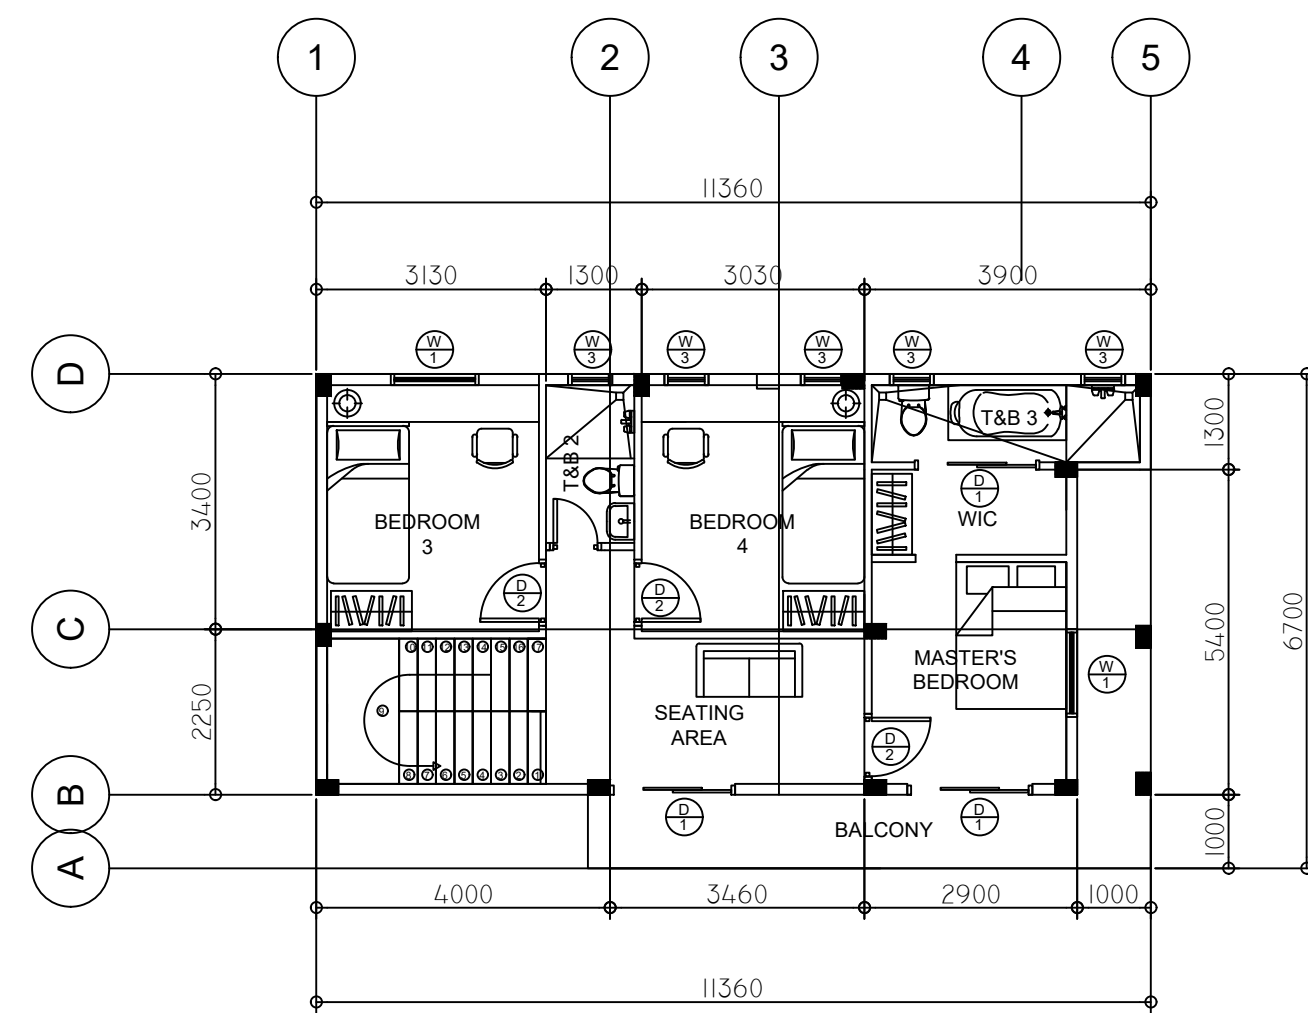

2 SECOND FLOOR PLAN
A-2 SCALE: 1:100 M

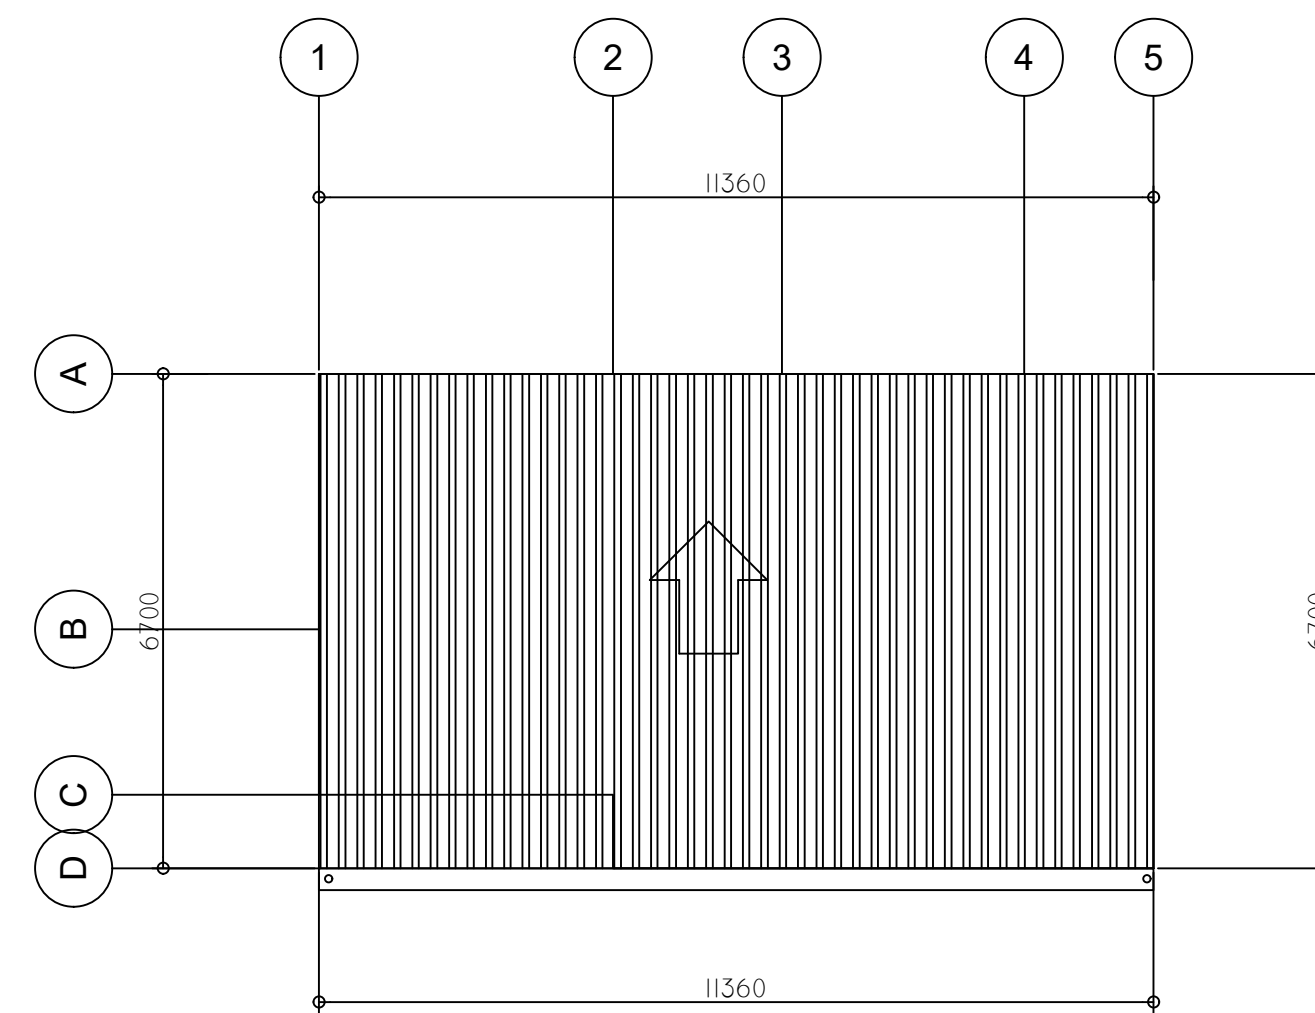


3 ROOF PLAN
A-2 SCALE: 1:100 M

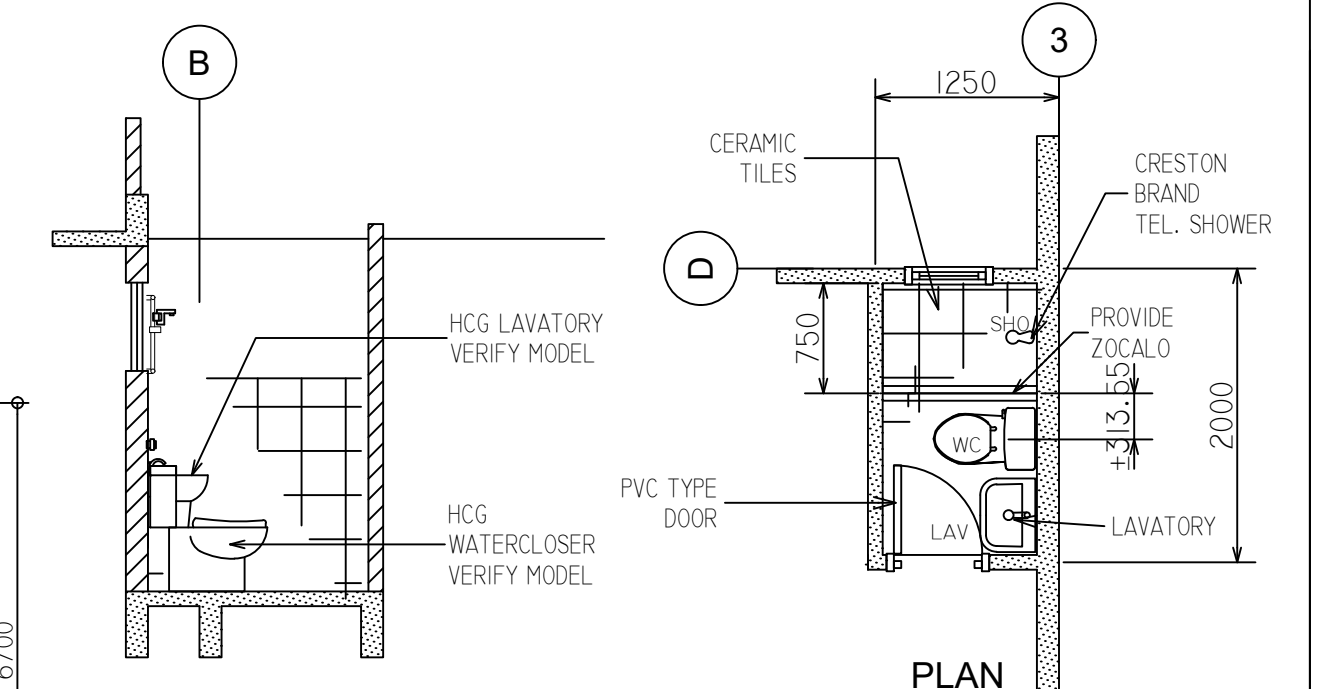


SECTION


PLAN

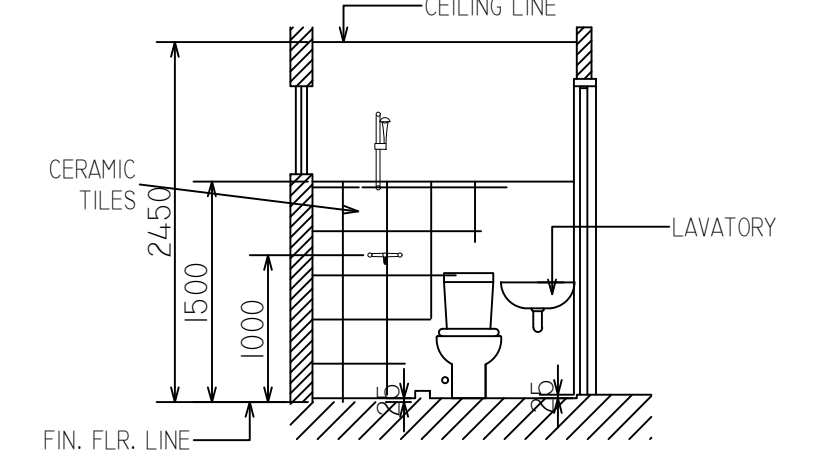


SECTION

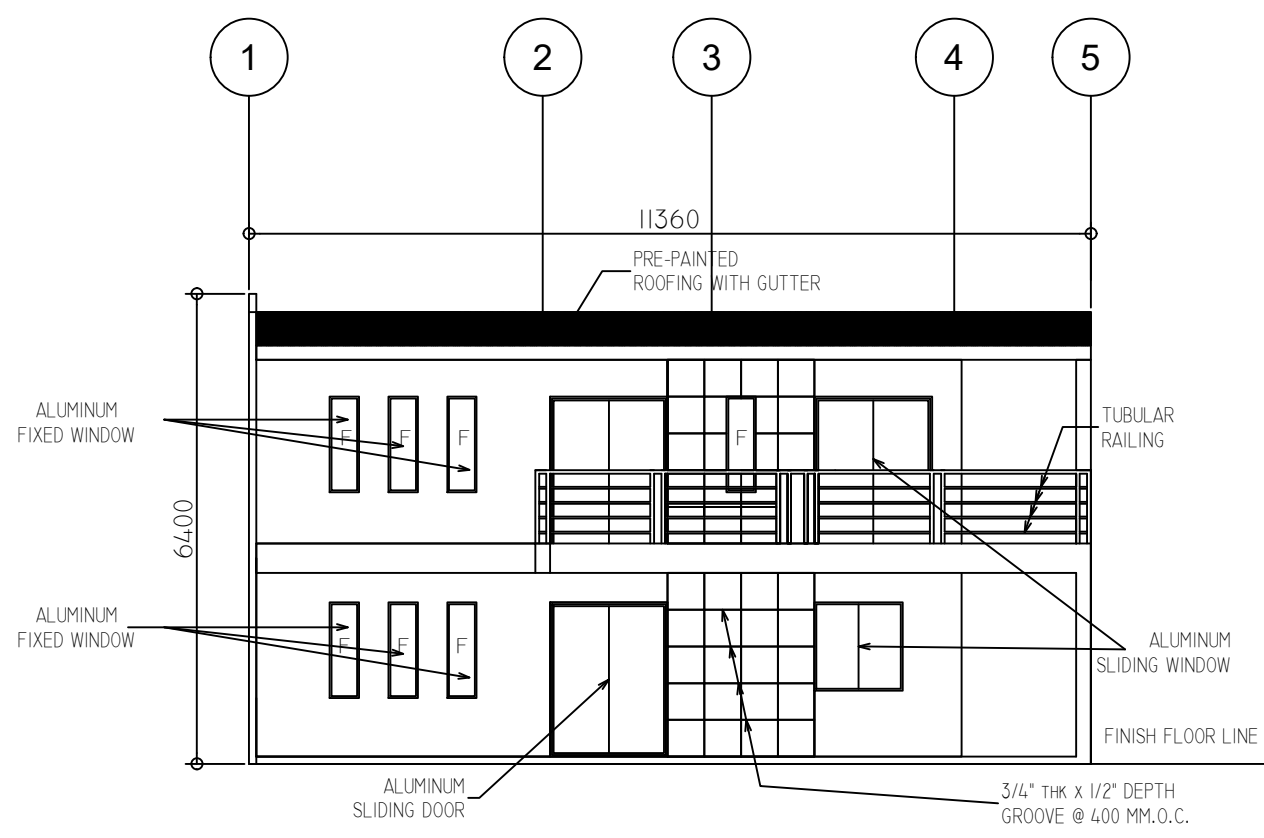


4 FRONT VIEW
A-2 SCALE: 1:100 M

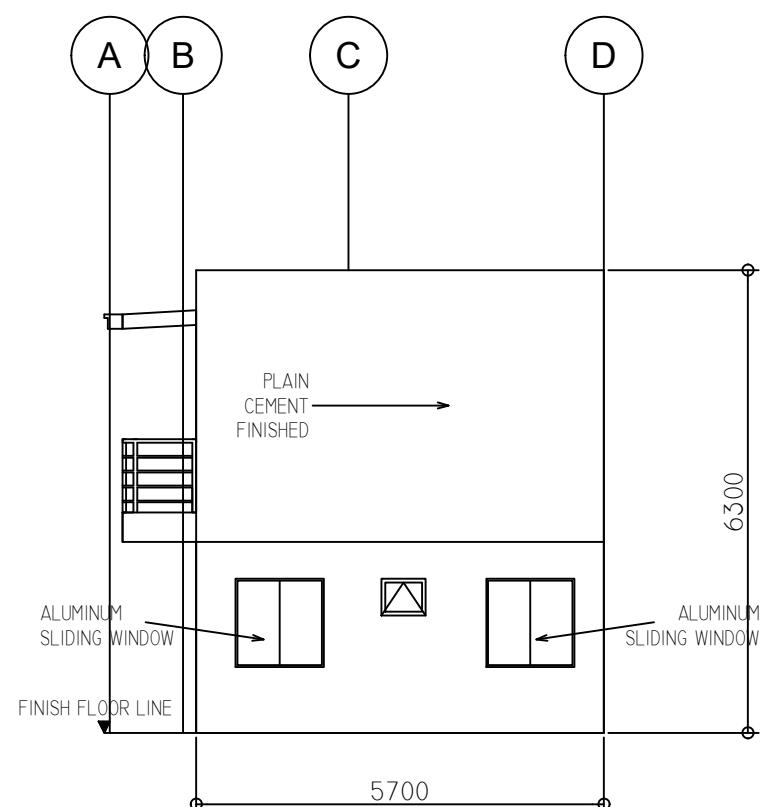


5 RIGHT SIDE VIEW
A-2 SCALE: 1:100 M

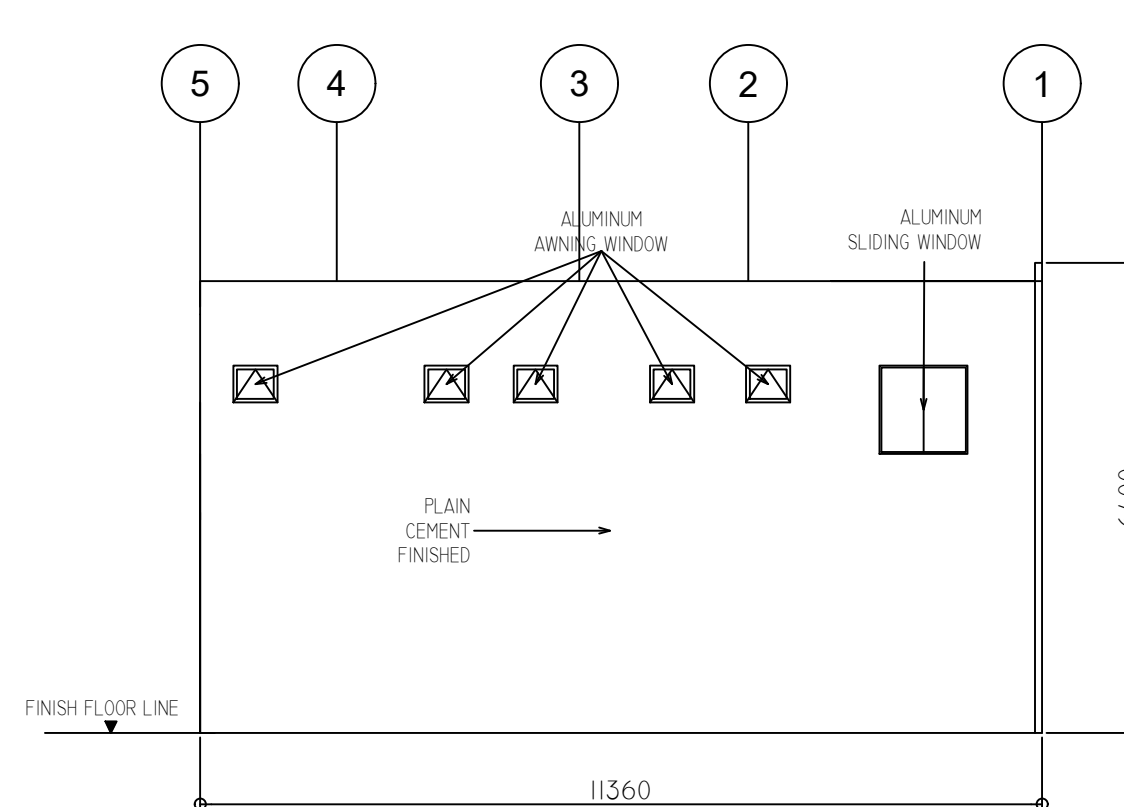


6 REAR VIEW
A-2 SCALE: 1:100 M

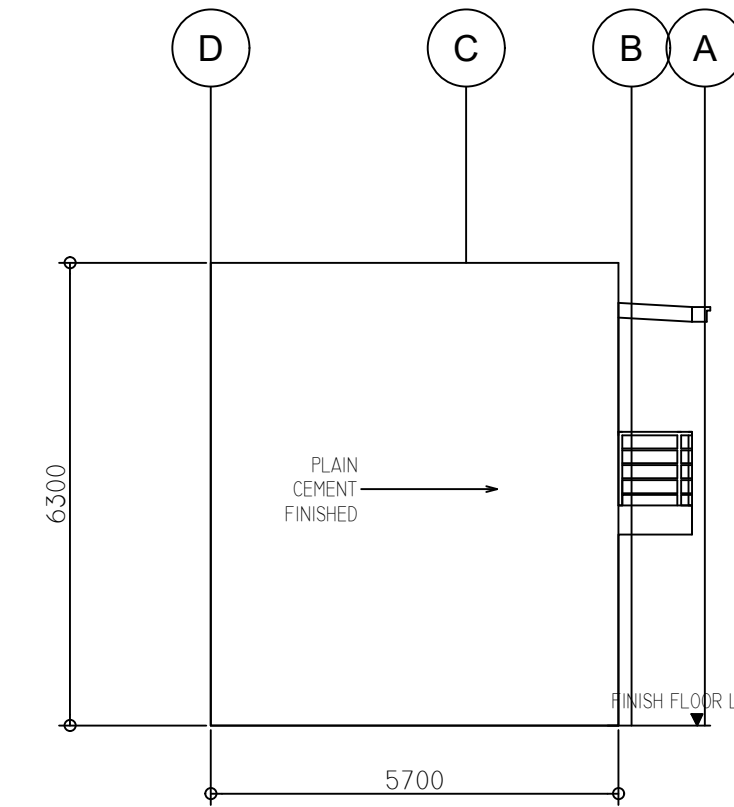


7 LEFT SIDE VIEW
A-2 SCALE: 1:100 M

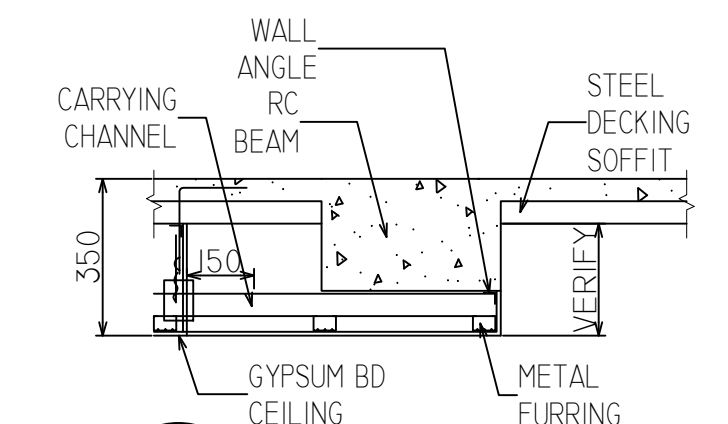


13 CEILING DETAIL
A-2 NTS

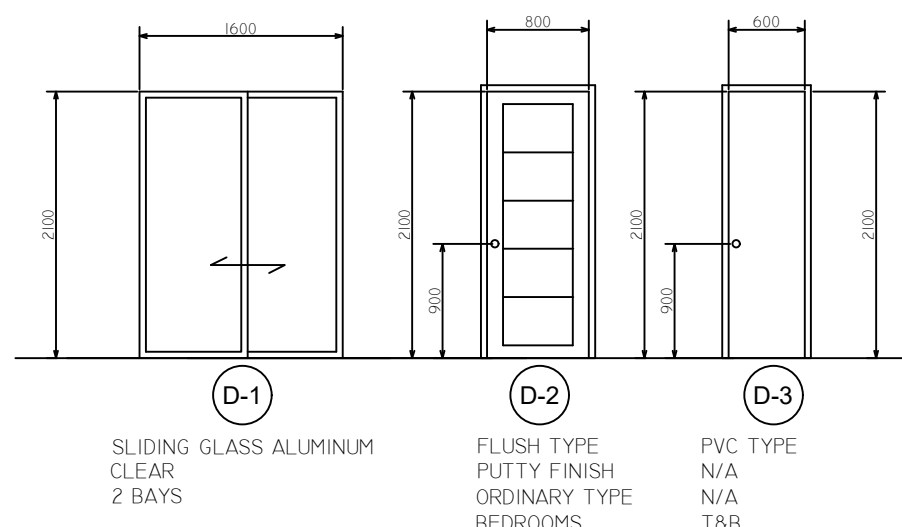


8 SCHEDULE OF DOORS
A-2 SCALE:

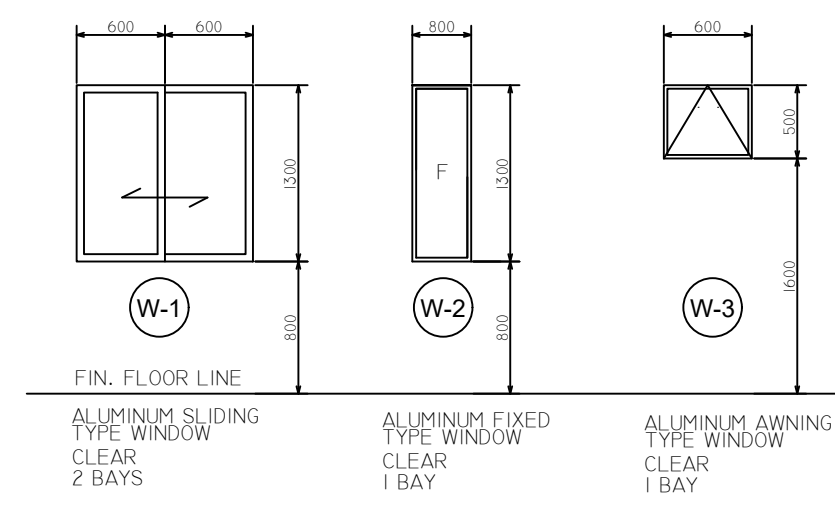


9 SCHEDULE OF WINDOWS
A-2 SCALE: 1:50 M

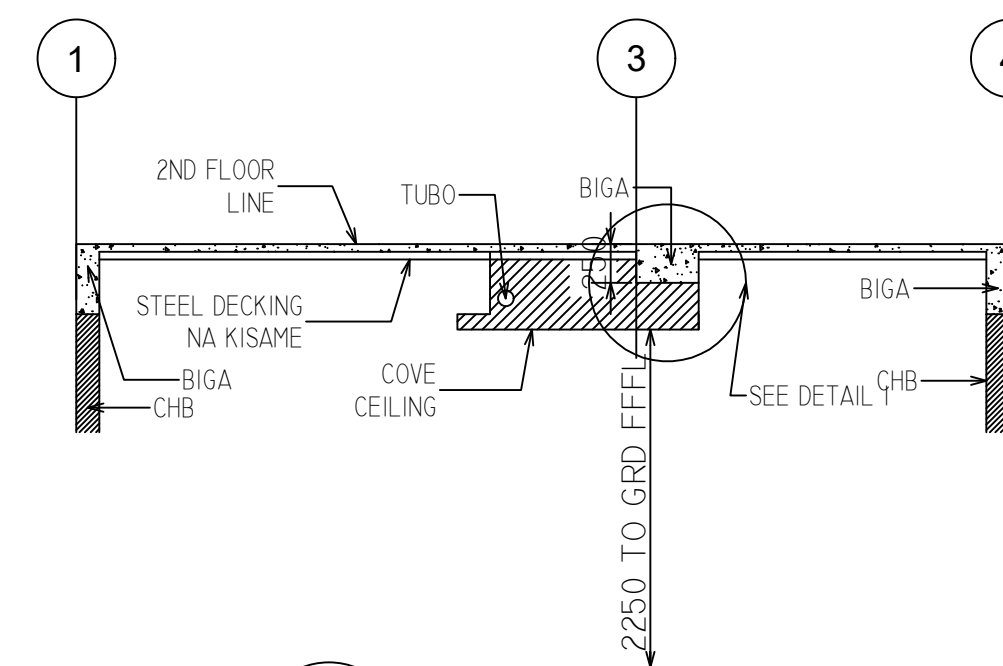

10 CEILING SECTION
A-2 NTS

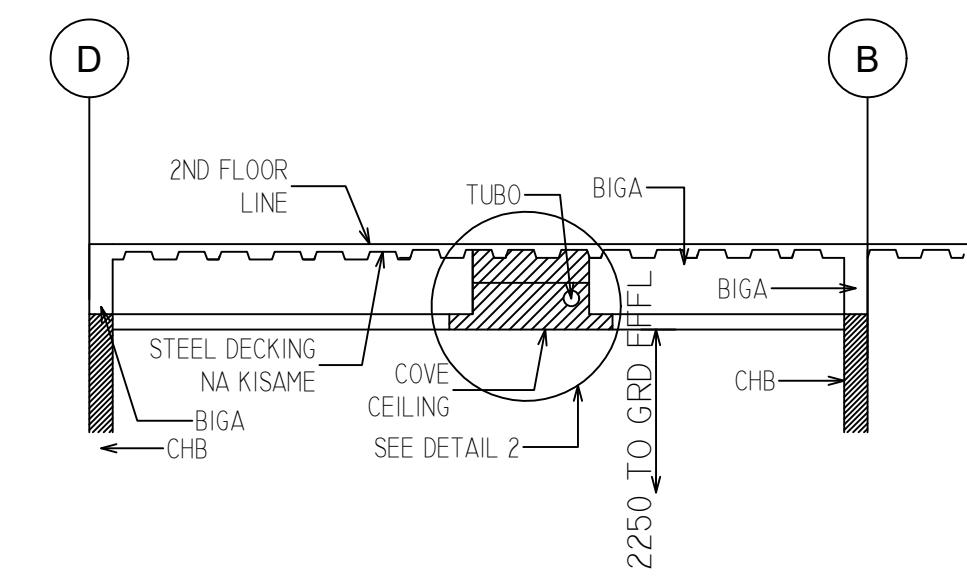

11 CEILING SECTION
A-2 NTS

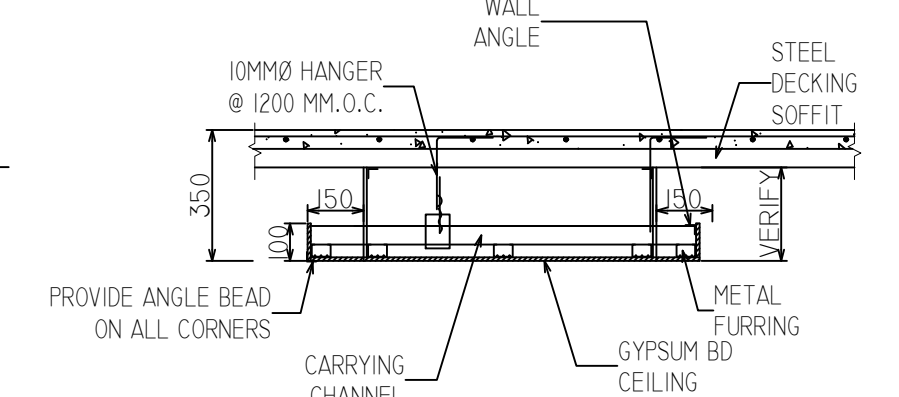

12 CEILING DETAIL
A-2 NTS

REPUBLIC ACT 9266

Sec. 33. Ownership of Plans, Specifications, and Other Contract Documents.

- Drawings and specifications and other contract documents duly signed, stamped or sealed, as instruments of service, are the intellectual property and documents of the Architect, whether the object for which they are made is executed or not. It shall be unlawful for any person to duplicate or to make copies of said documents for use in the repetition of and for other projects or buildings, whether executed partly or in whole, without the written consent of Architect or author of said documents.

PROJECT NAME: **PROPOSED EXTENSION**

DRAWING TITLE: **AS SHOWN**

DRAWN BY: CHECKED BY: APPROVED BY: DATE:

CLIENT NAME & ADDRESS

CHECKED AND VERIFIED BY :

PROJECT NO: SCALE: SHEET SIZE: **A1**


DRAWING NO: SHEET NO: **2 OF 2**

REVISION: PROJECT NO:




1 PERSPECTIVE
A-1 SCALE: NTS

THE SITE

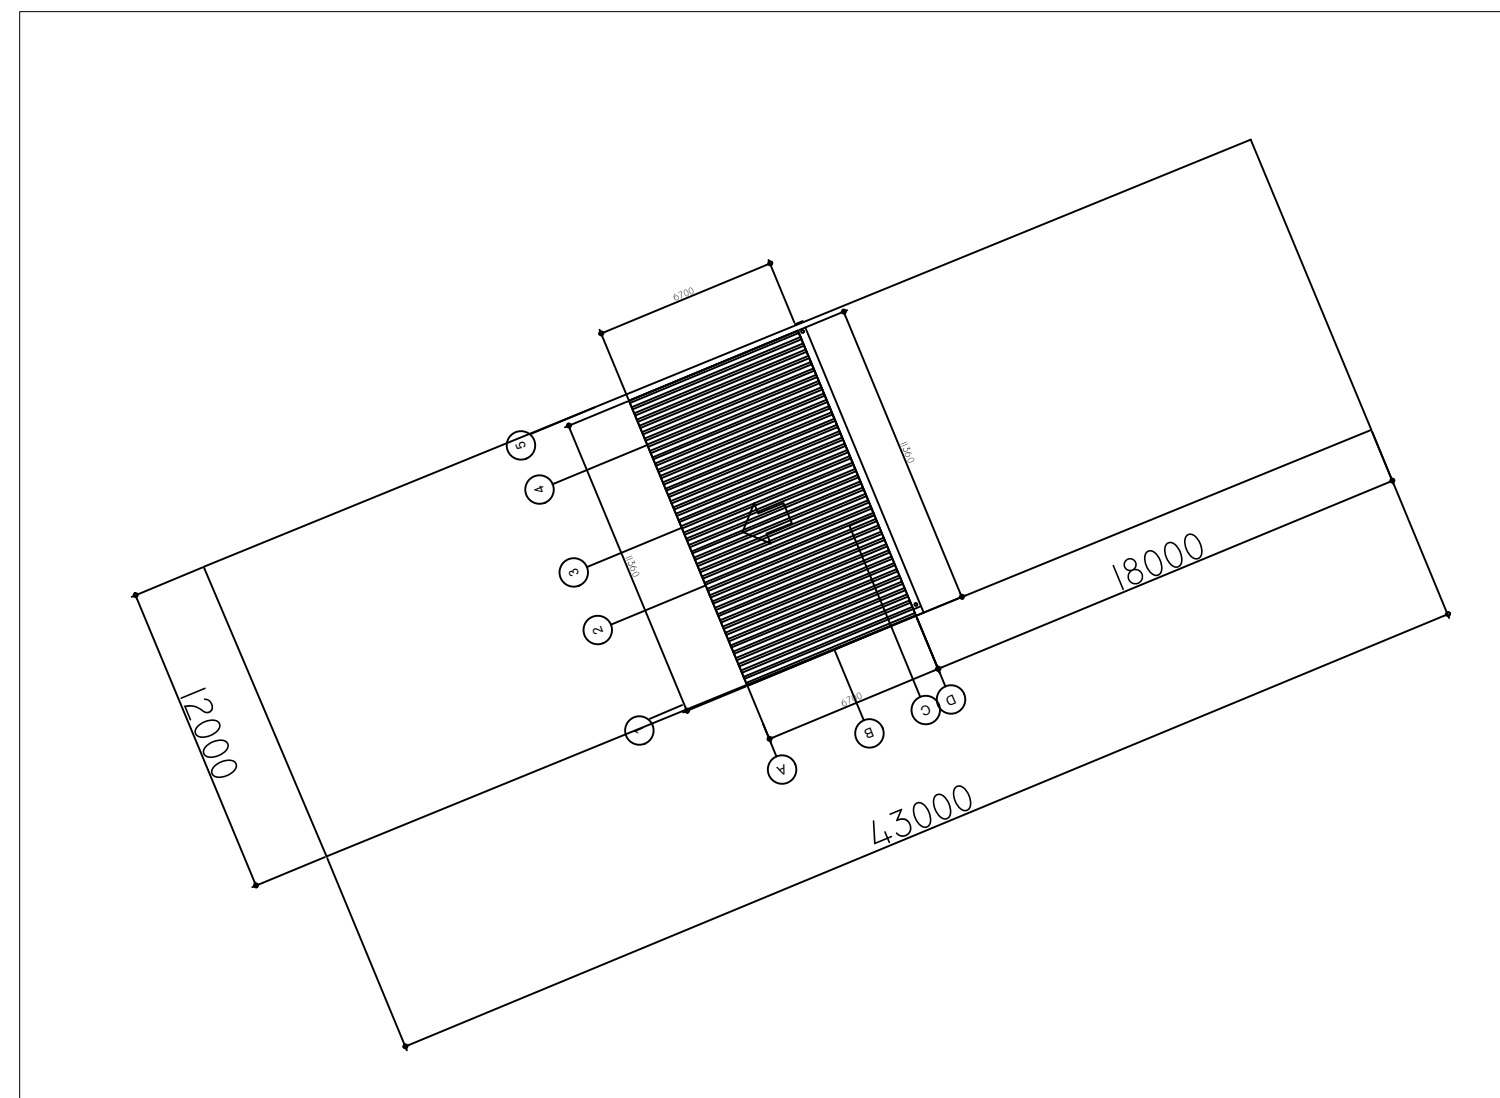

2 SITE DEVELOPMENT PLAN
A-1 SCALE: 1:100 M

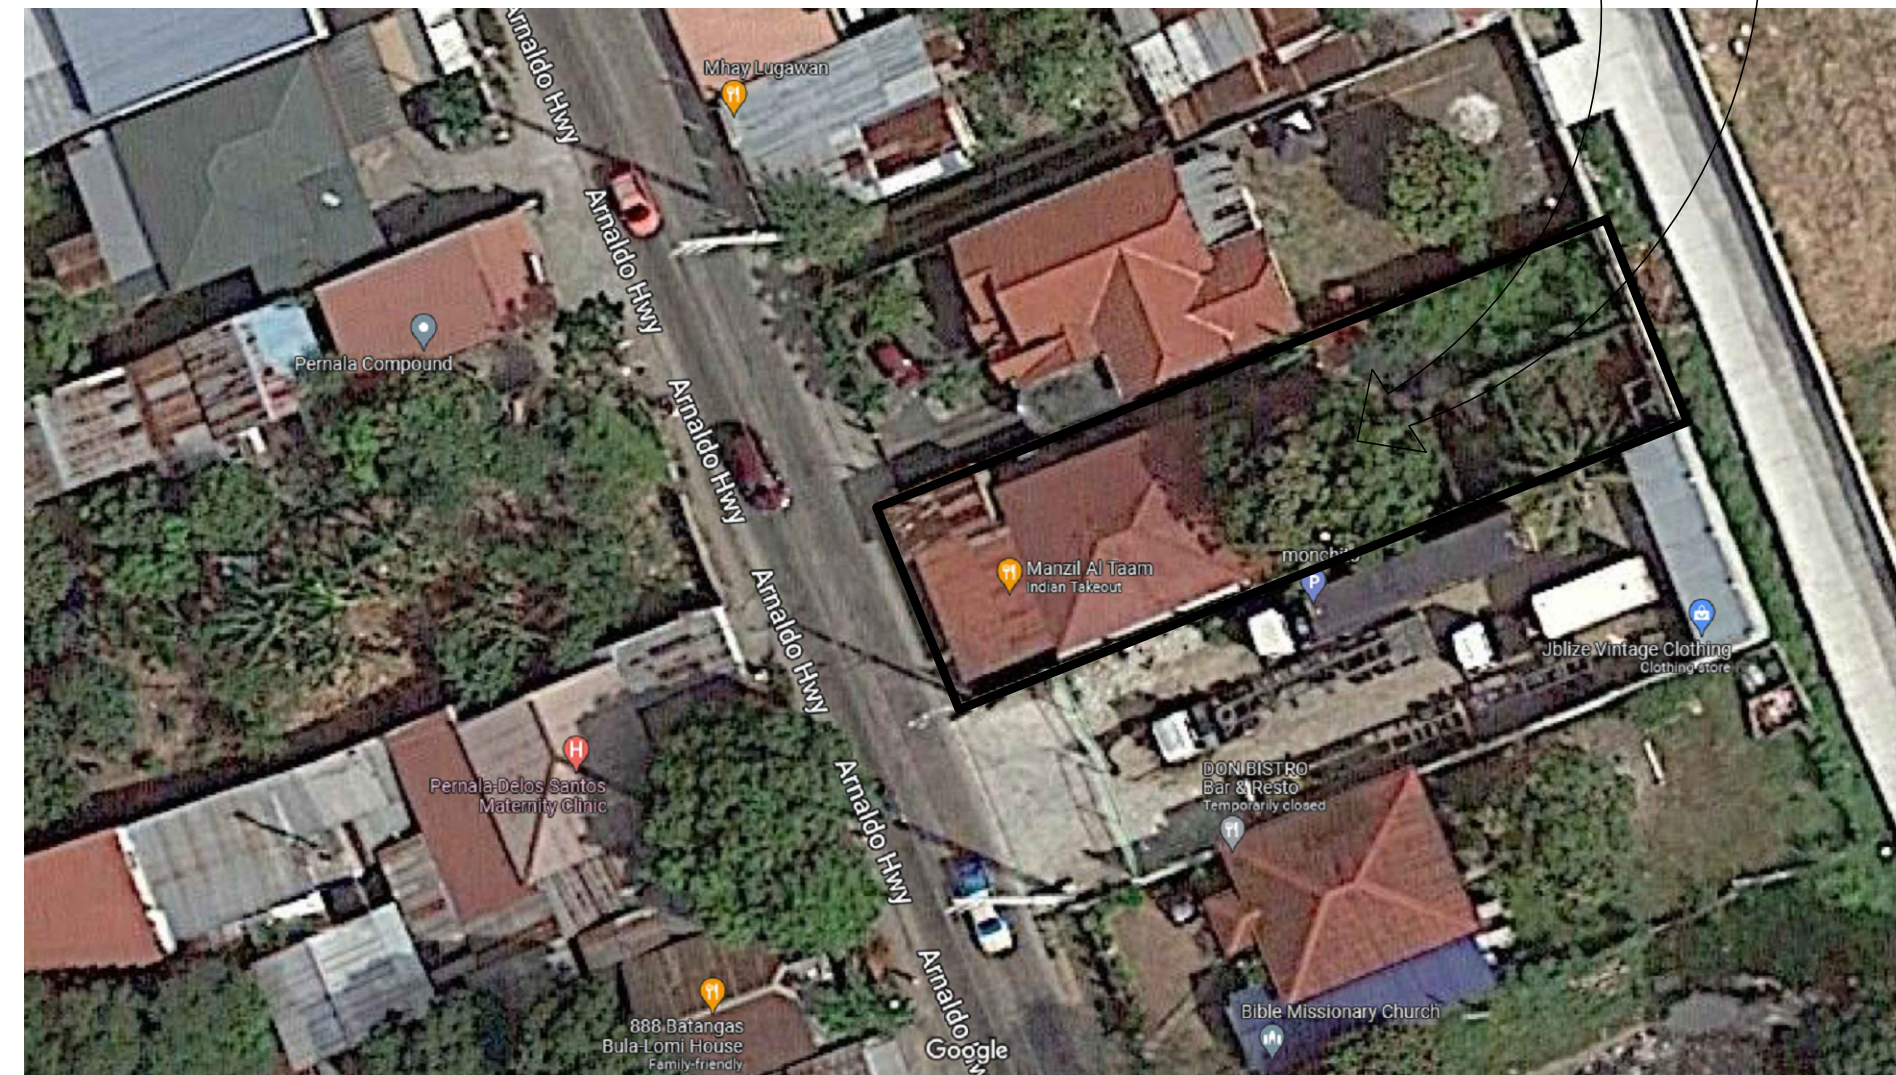

3 VICINITY MAP
A-1 SCALE: NTS

TABLE OF CONTENTS		Republic of the Philippines Department of Public Works and Highways OFFICE OF THE BUILDING OFFICIAL
ARCHITECTURAL A-1 PERSPECTIVE SITE DEVELOPMENT PLAN VICINITY MAP A-2 LEVEL 1, 2, 3 FLOOR PLAN LEVEL 2, 3, 4 & ROOF DECK FLOOR PLAN ROOF PLAN SCHEDULE OF DOORS & WINDOWS A-3 ARCHITECTURAL DETAILS		District / City / Municipality
STRUCTURAL		LAND USE & ZONING
S-1 FOUNDATION PLAN 2nd FLOOR FRAMING PLAN ROOF FRAMING PLAN, STRUCL. SPECS. SLAB SCHEDULE, LEDGE DET., SLAB DEPRESSION DET. CS-1 DET., STIFFENER COLUMN DET. S-2 ROOF FRAMING PLAN, STRUCL. SPECS. WALL FOOTING DET., CS-2 DET.		LINE & GRADE
SANITARY		ARCHITECTURAL
P-1 LEGEND LEVEL 1 PLUMBING LAYOUT LEVEL 2 PLUMBING LAYOUT GENERAL NOTES ISOMETRIC DIAGRAM P-2 CATCH BASIN DET. SEPTIC TANK DET.		STRUCTURAL
ELECTRICAL		SANITARY
E-1 LEVEL 1 ELECTRICAL LAYOUT LEVEL 2 ELECTRICAL LAYOUT OUTLET MOUNTING LAYOUT GENERAL NOTES, RISER DIAGRAM LOAD SCHEDULE		ELECTRICAL
		MECHANICAL

REPUBLIC ACT 9266

Sec. 33. Ownership of Plans, Specifications, and Other Contract Documents.
 - Drawings and specifications and other contract documents duly signed, stamped or sealed, as instruments of service, are the intellectual property and documents of the Architect, whether the object for which they are made is executed or not. It shall be unlawful for any person to duplicate or to make copies of said documents for use in the repetition of and for other projects or buildings, whether executed partly or in whole, without the written consent of Architect or author of said documents.

PROJECT NAME: PROPOSED EXTENSION

CLIENT NAME & ADDRESS

CHECKED AND VERIFIED BY :

PROJECT NO: SCALE: SHEET SIZE: A1

DRAWING TITLE: AS SHOWN

DRAWING NO: SHEET NO: 1 OF 3

DRAWN BY: CHECKED BY: APPROVED BY: DATE:

REVISION: PROJECT NO: